


ALBERT MEWS

ALBERT ROAD

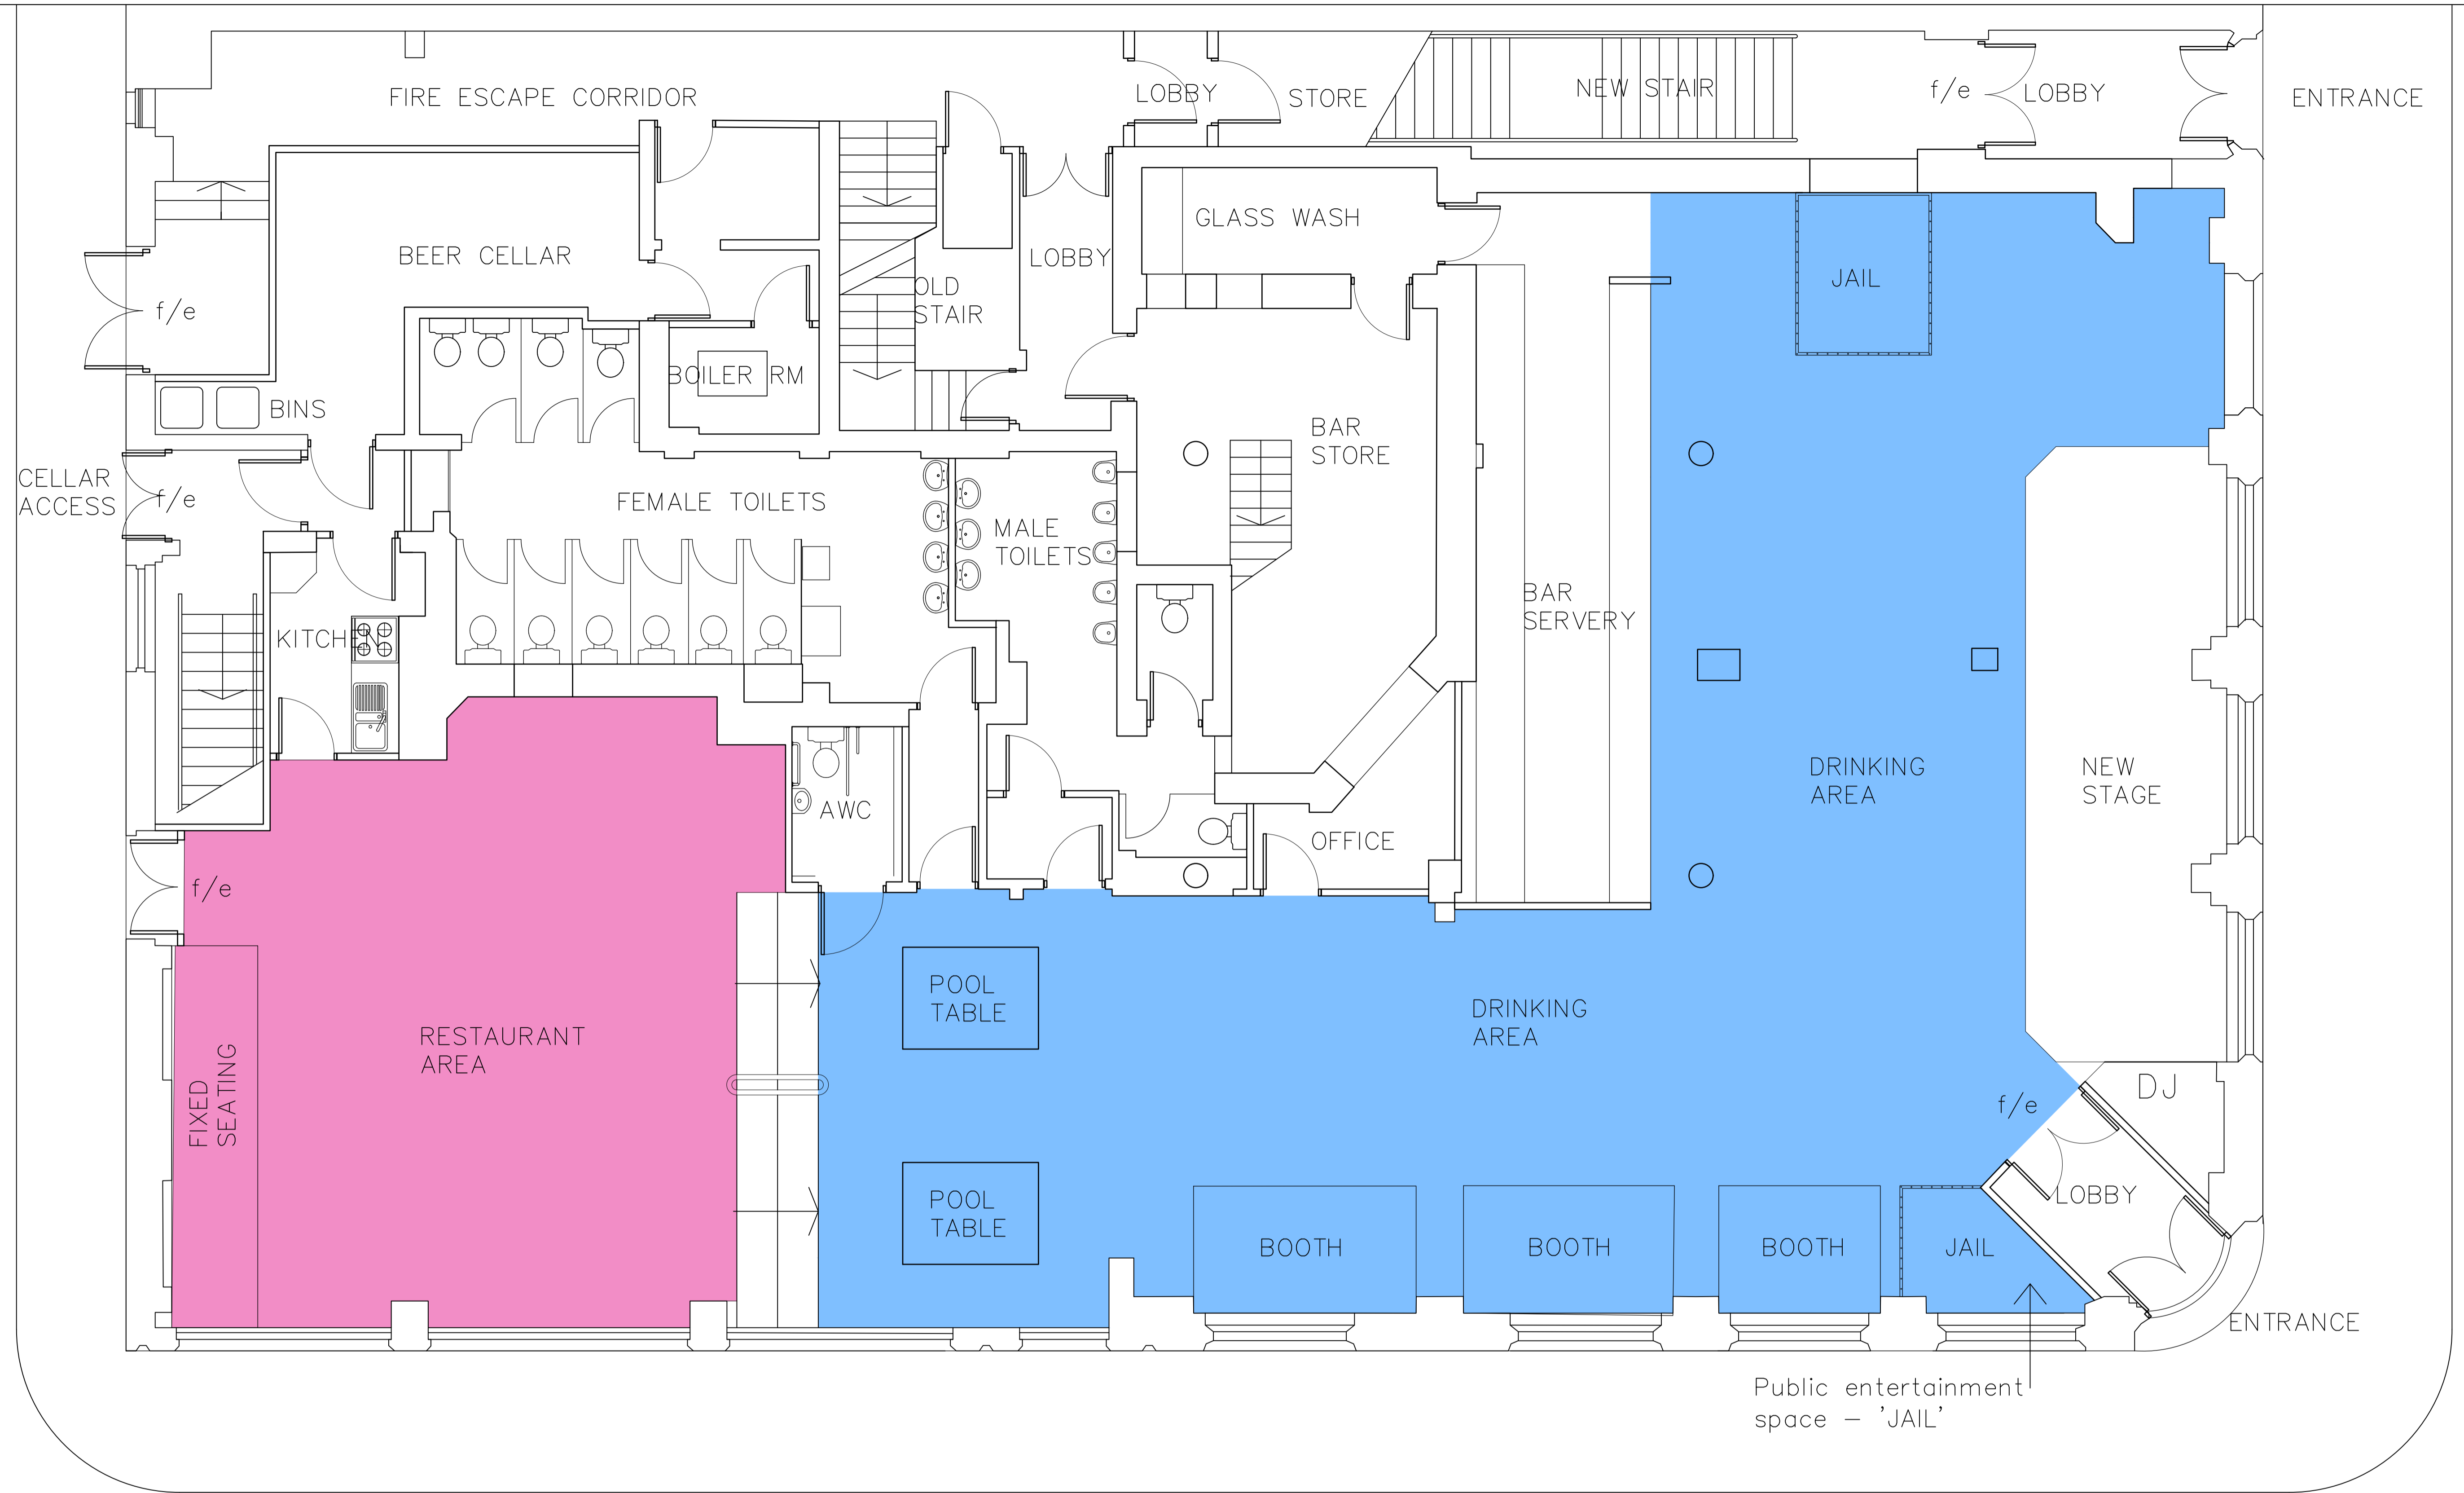

PROPOSED PLAN

1:50

WILSON STREET



© COPYRIGHT ALL RIGHTS RESERVED THIS DRAWING MUST NOT BE REPRODUCED WITHOUT PERMISSION

NOTES:
 P2 Jail2 added and note 18.07.24 DJH
 P3 2 Doors omitted 18.07.24 DJH

DO NOT SCALE, THE CONTRACTOR IS RESPONSIBLE FOR CHECKING DIMENSIONS UNLESS OTHERWISE STATED

Client : HONKY TONK LTD
 Project : PUB ALTERATIONS, ALBERT ROAD, M'BRO
 Drawing : PROPOSED GROUND FLOOR PLAN

Scale	Date	Project No	Drg No	Rev	Drawn by
1:50@A1	18/07/2024	24.010	0001	P3	DJH

GREENACRES,
 WELBURY,
 NORTHALLERTON,
 DL6 2SE

T: 01609 882292
 E: info@greenacresarchitecture.co.uk

