


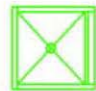






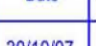











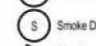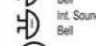

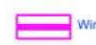


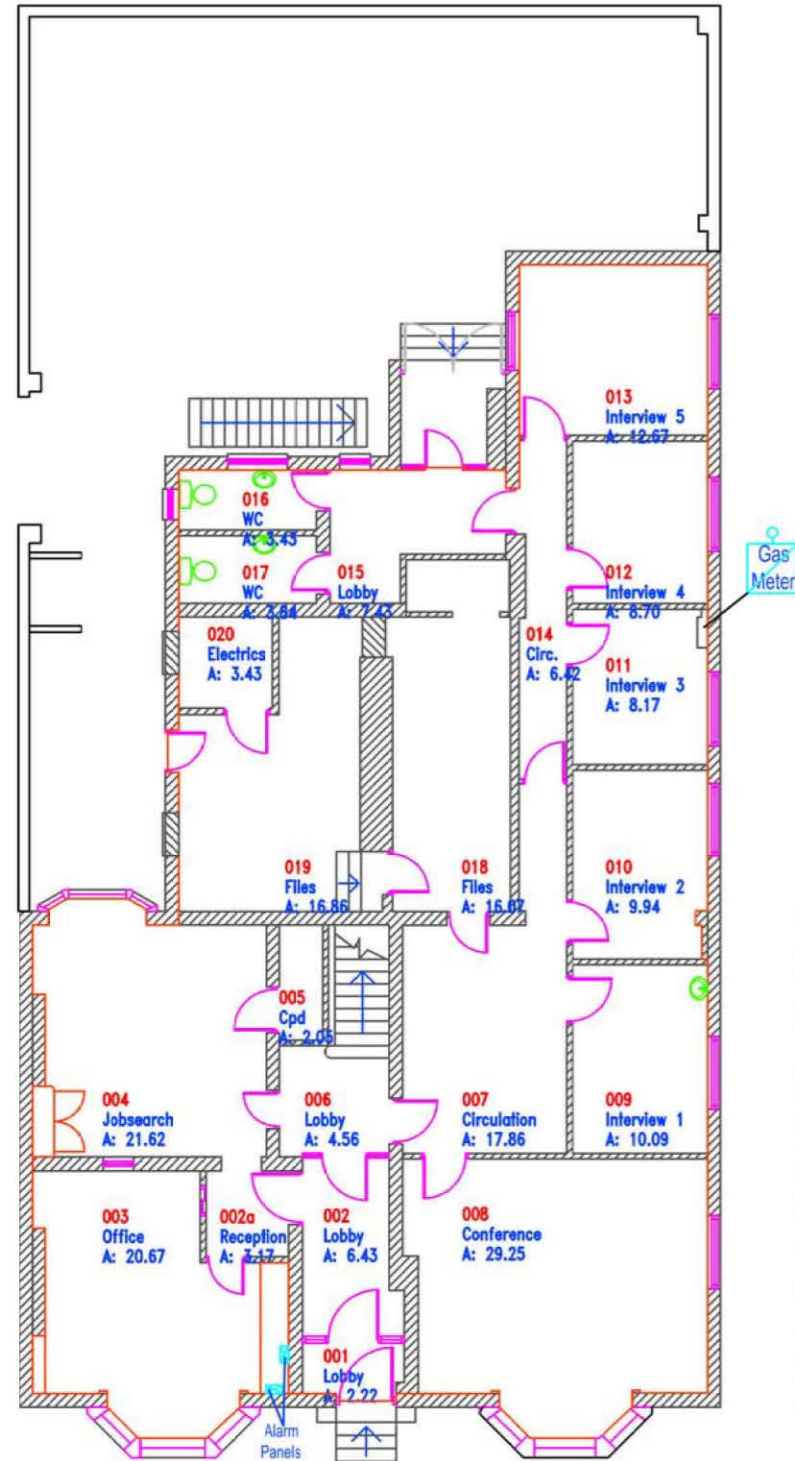
© COPYRIGHT : ALL RIGHTS RESERVED. THIS DRAWING MUST NOT BE REPRODUCED WITHOUT PERMISSION.

DO NOT SCALE! THE CONTRACTOR IS RESPONSIBLE FOR CHECKING DIMENSIONS WHICH ARE IN MILLIMETRES UNLESS OTHERWISE STATED.


LEGEND

-  Shower Tray
-  W C
-  basin
-  urinal
-  Drinking Fountain
-  Sink
-  Cooker
-  Fire Panel
-  Manual Call Point
-  Smoke Detector
-  Fire Sounder / Strobe / Bell
-  Smoke Detector
-  Heat Detector
-  Smoke & Heat Detector Combined Sounder/Strobe
-  Pitched Roof Slope Down
-  Change in Level Step Up
-  North Point
-  Window
-  Curtain
-  Fitted Furniture
-  Folding Screen
-  Central Battery Inverter Unit
-  Maintained Emg Light
-  Non-Maintained Emg Light
-  Intruder Panel
-  360 Ceiling Mount PIR
-  Wall Mount PIR
-  Electrical Distribution Board (DB)

154 Borough Road
Teesside Probation Service
M189




Ground Floor
GIA 238.1 m sq

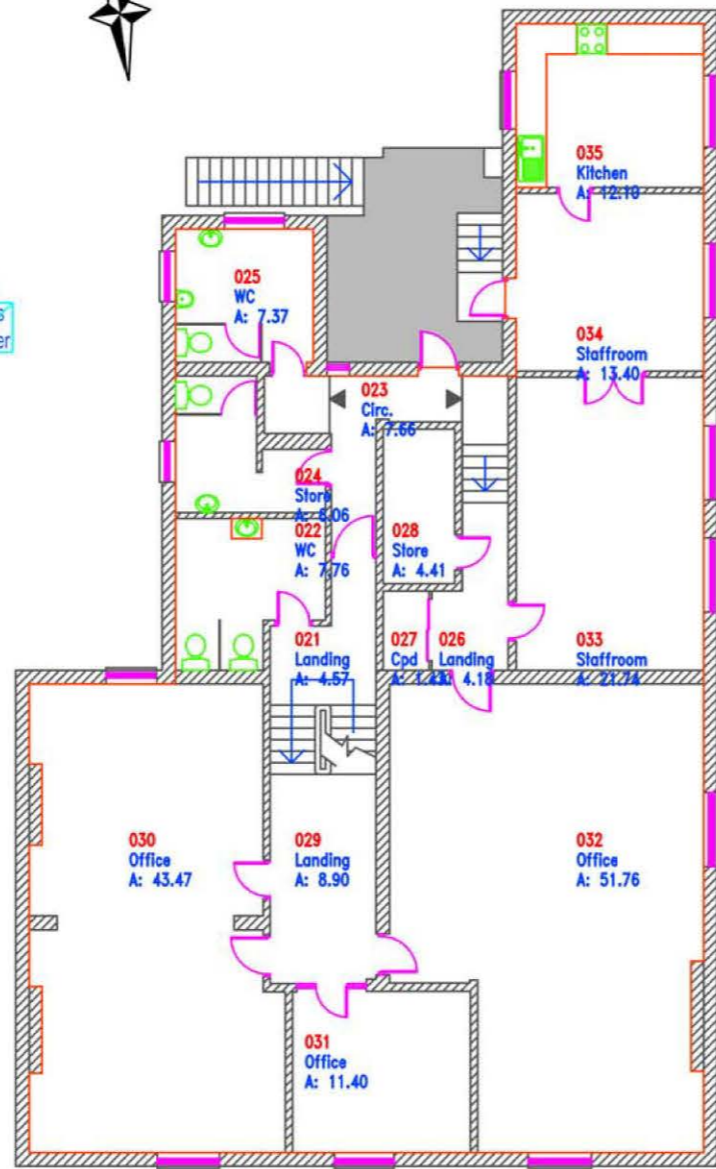

First Floor
GIA 220.9 m sq

A
154 Borough Road

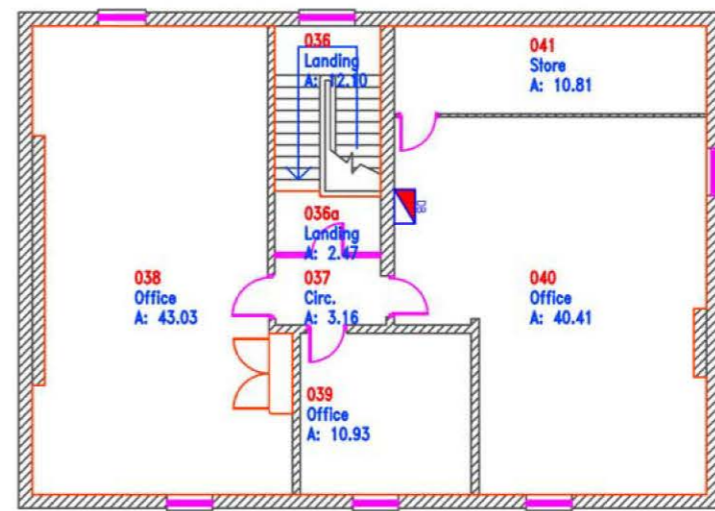

Second Floor
GIA 115.6 m sq

Date	Rev	Description
30/10/07	A	Asbestos Notes
12/03/10	B	Re-Survey



Property:
154 Borough Road
Probation Services
Title:

Floor Plans

Scale: 1:150	Date: 20/12/06
Checked:	Drawing no: 002
File Ref: M0189	Drawn: AS