


Point A: Grid Ref. NZ 49809 20486

Point B: Grid Ref. NZ 49857 20434

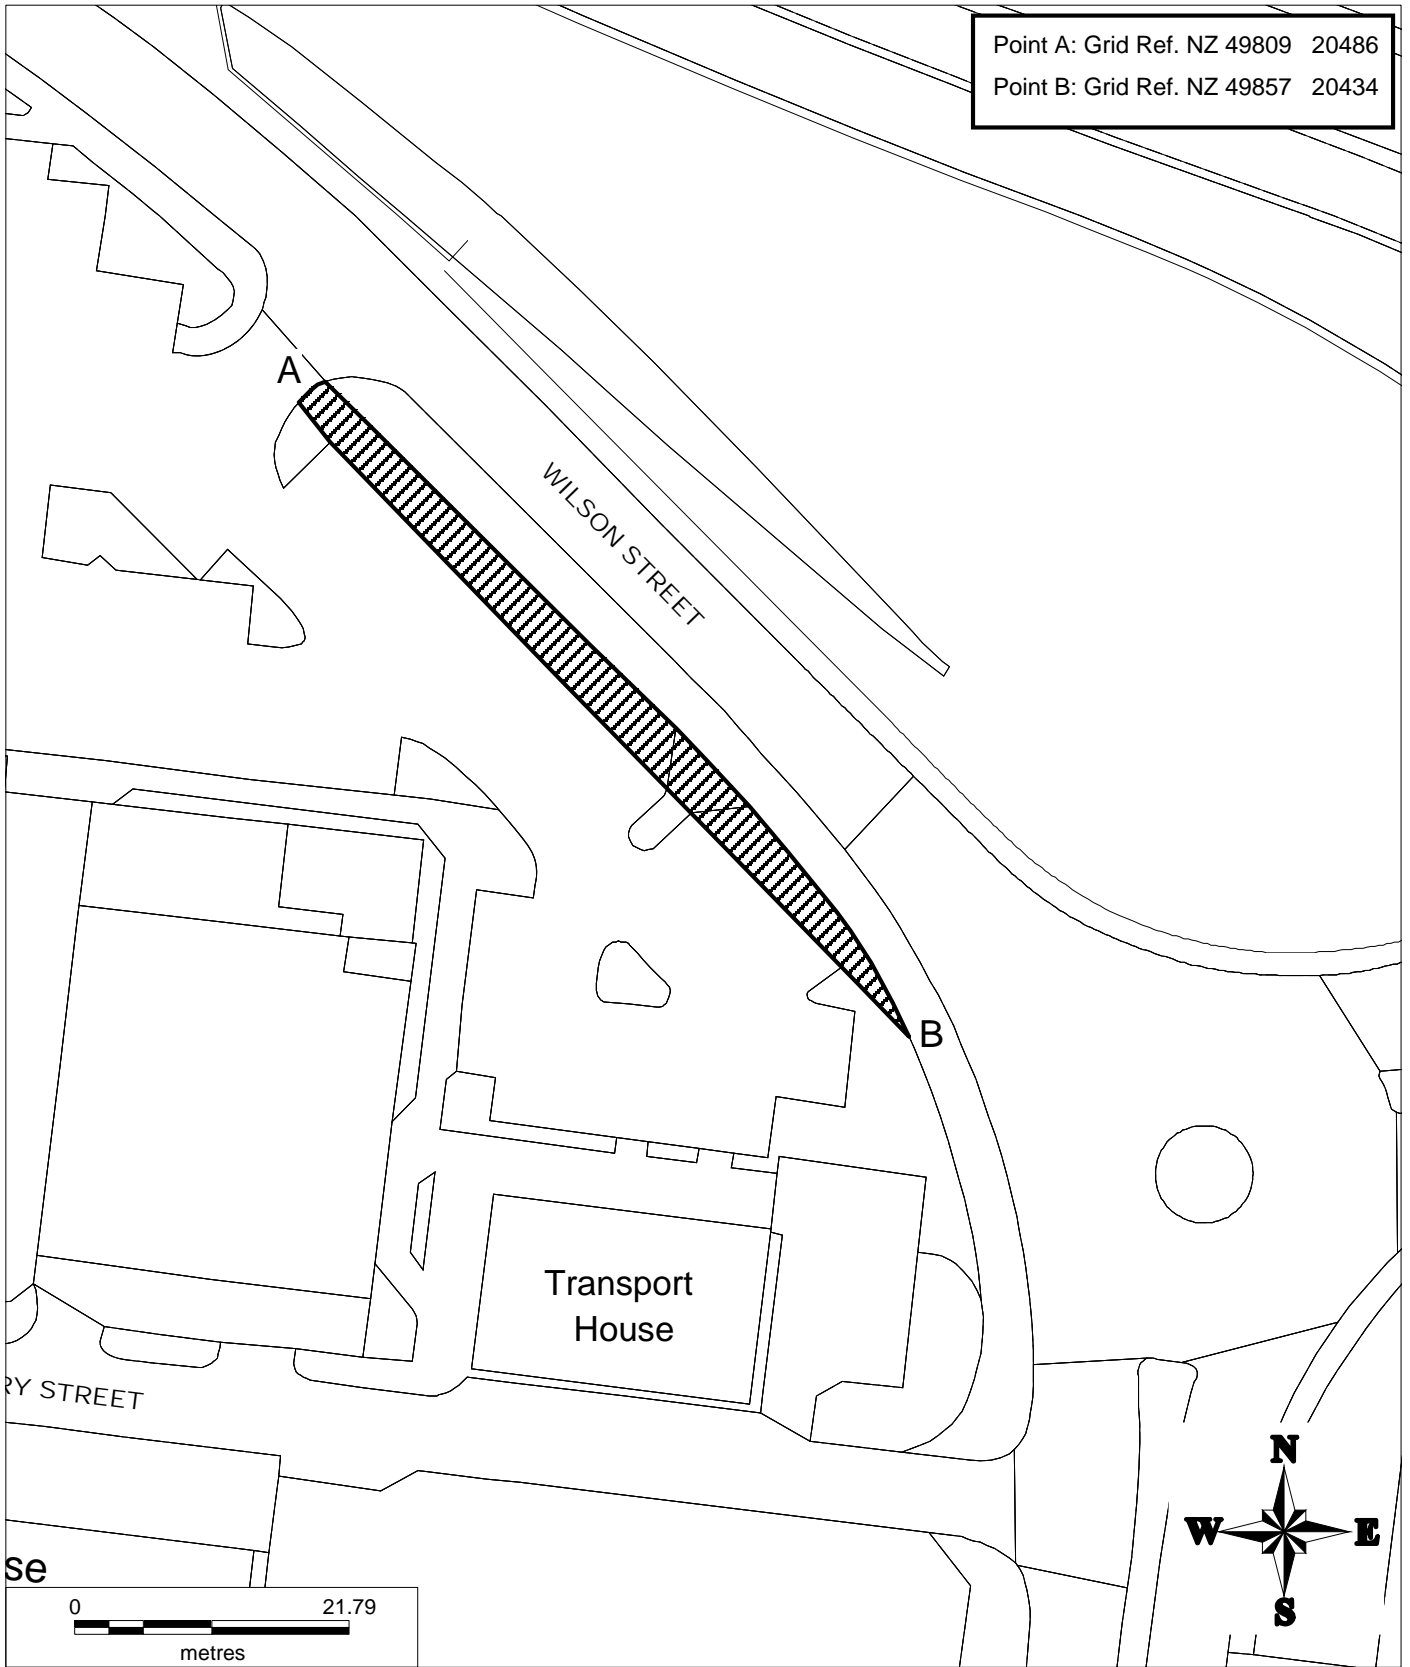


MIDDLESBROUGH COUNCIL

Wilson Street (Highway Verge) Stopping Up Order 2017

KEY

Section of Highway to be Stopped Up
Approx. 219 sqm

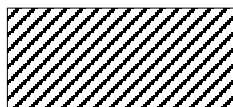

Drawn By: Stewart Williams

Contact No. 01642 - 728153

Plan No. PPO-2017/WS/4

Date: 2nd May 2017

Scale: 1 : 600

OS Sheet: NZ 49 20 SE

Grid Ref: NZ 49832 / 20462