



intrepid explorer @ middlesbrough

All Dimensions to be checked on site prior to work commencing on site.
All discrepancies must be reported

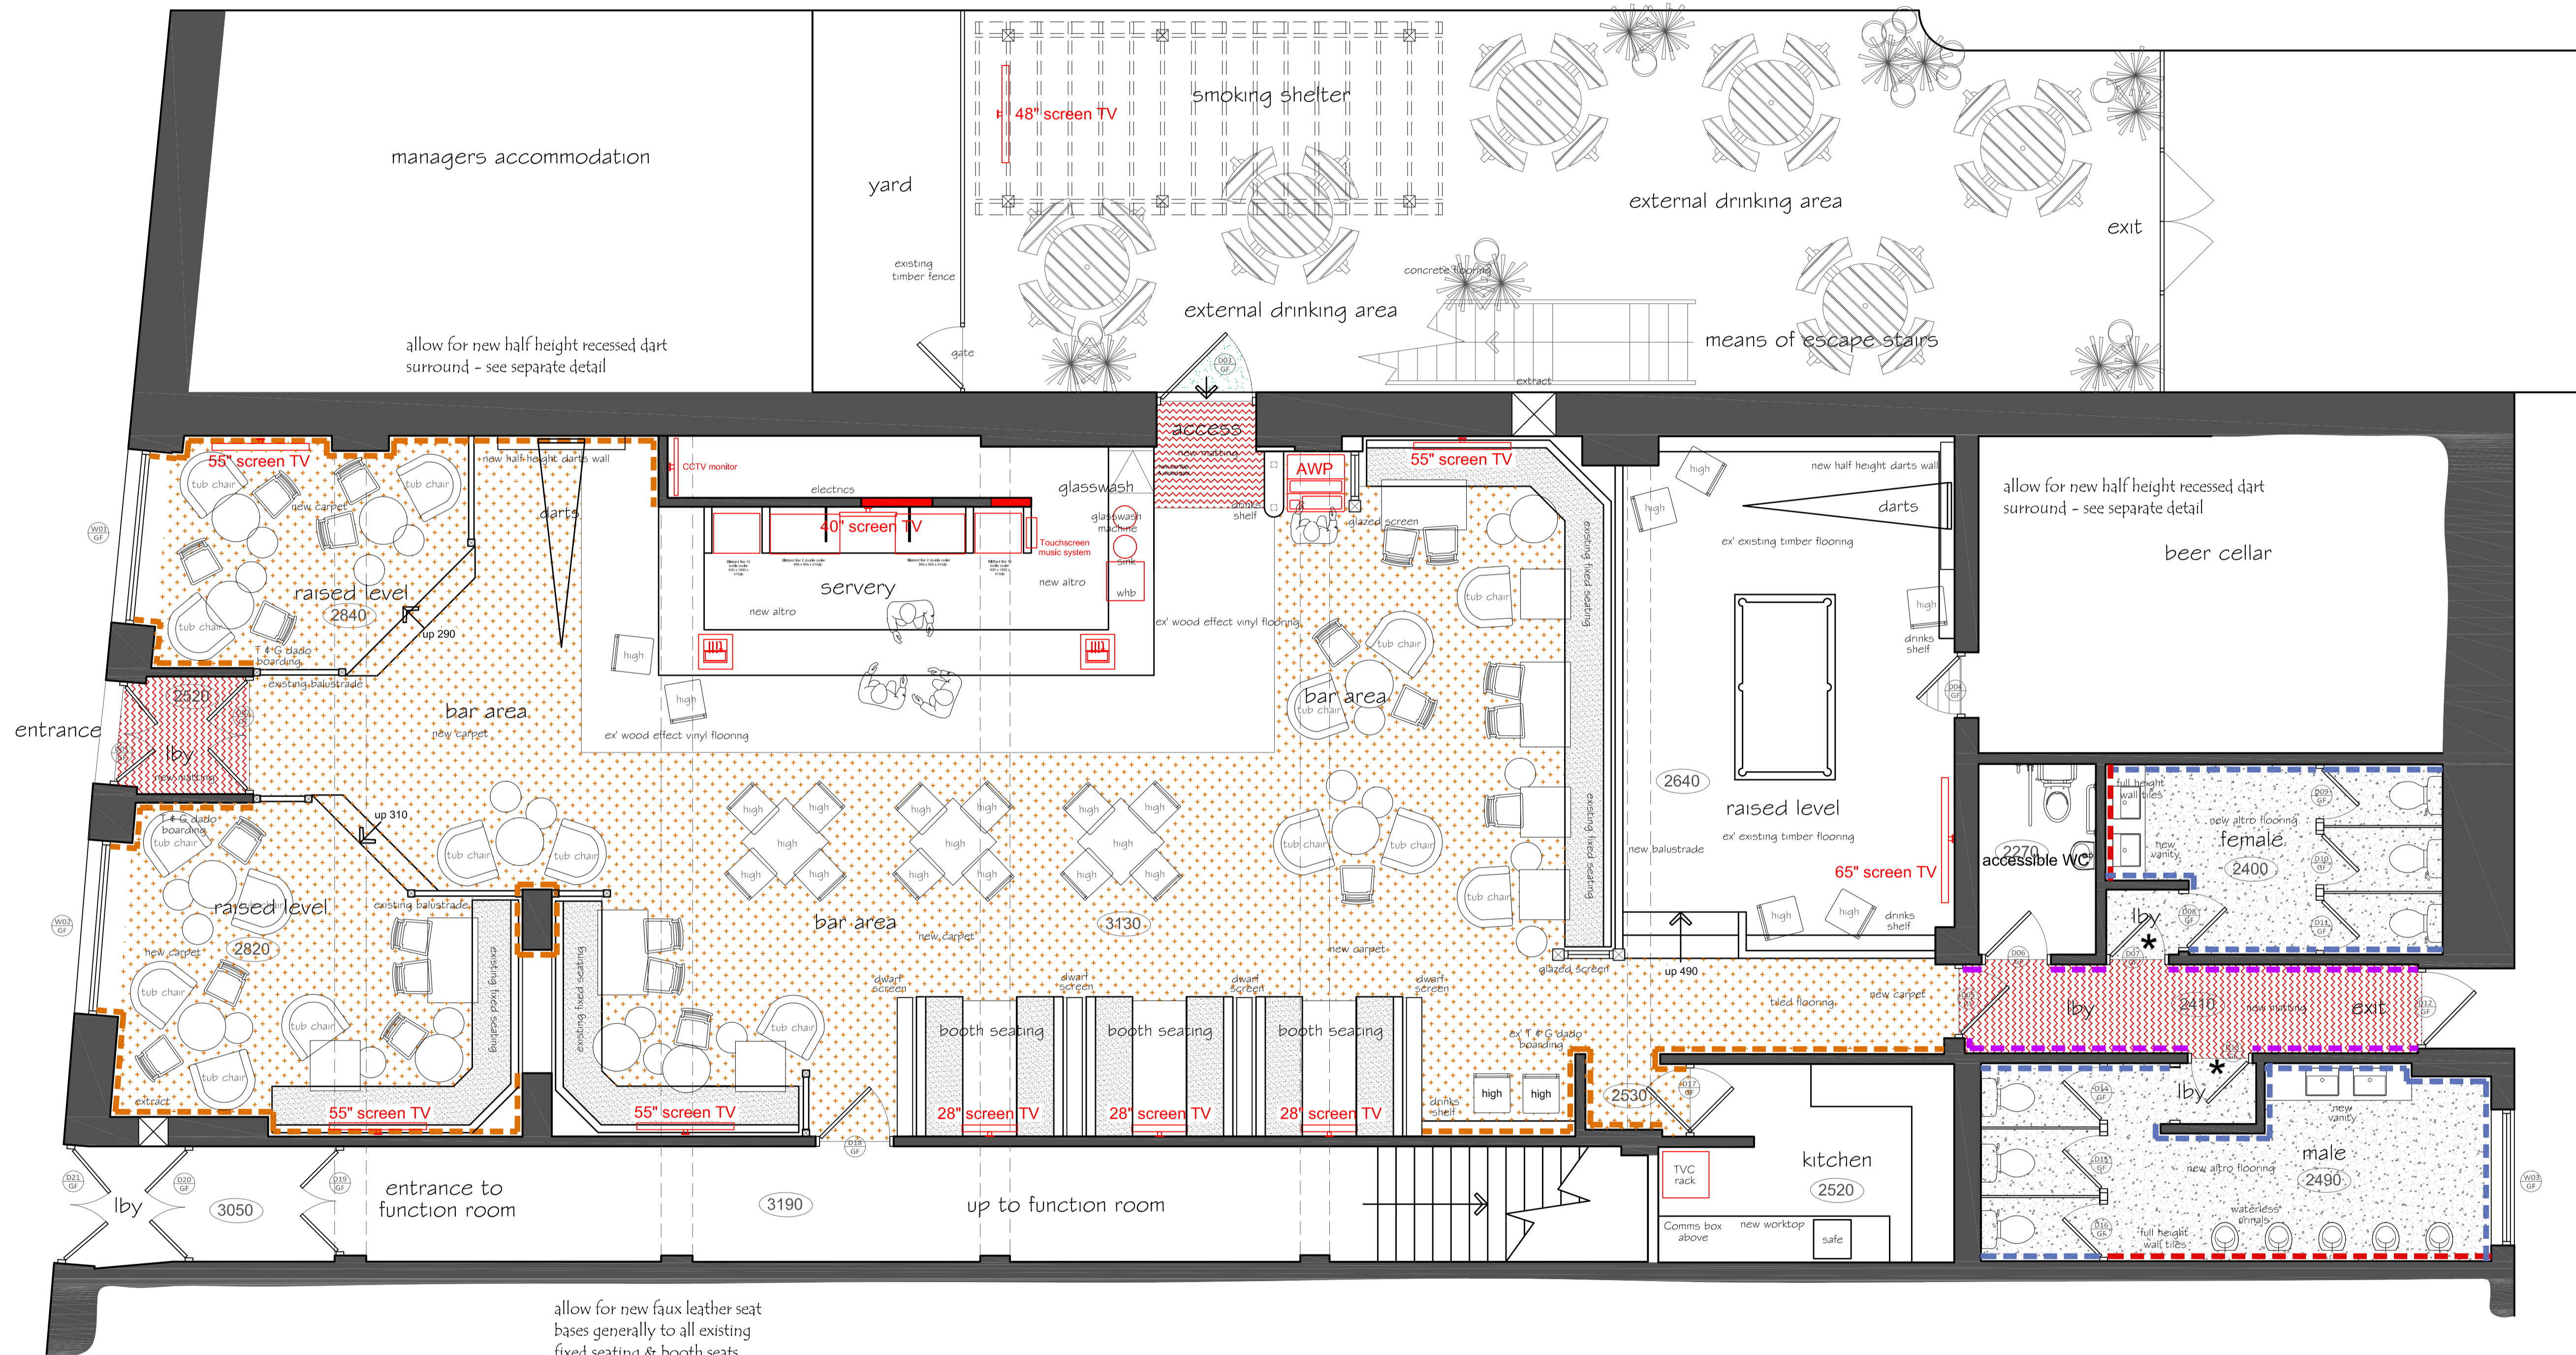

allow for new faux leather seat bases generally to all existing fixed seating & booth seats

scheme proposals - ground floor layout
e.d.a. 182 sqm

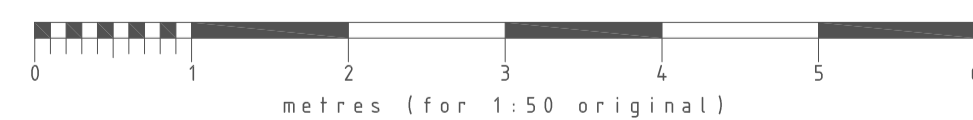

revisions

A 20.03.2024 DR
new external drinking area to frontage removed

DRD

ARCHITECTURE
INTERIOR DESIGN
corporate • hospitality • leisure

DRD Architectural & Interior Design LTD
The Studio | 34 Lime Tree Avenue | Retford
Nottinghamshire | DN22 7BA
t: +44 (0) 1909 768 763

info@drd-design.co.uk

CLIENT:
Craft Union Pub Co

PROJECT:
The Intrepid Explorer
266, Linthorpe Road
Middlesbrough
TS1 3QS

TITLE:
scheme proposals
ground floor layout

STATUS: PRELIMINARY

DRAWN BY: Dave Robinson

DATE: 11.03.2024


SCALE: 1/50 @ A1

DRAWING No: 2024.1


REV: A

All Dimensions to be checked on site prior to work commencing on site.
All discrepancies must be reported

intrepid explorer @ middlesbrough

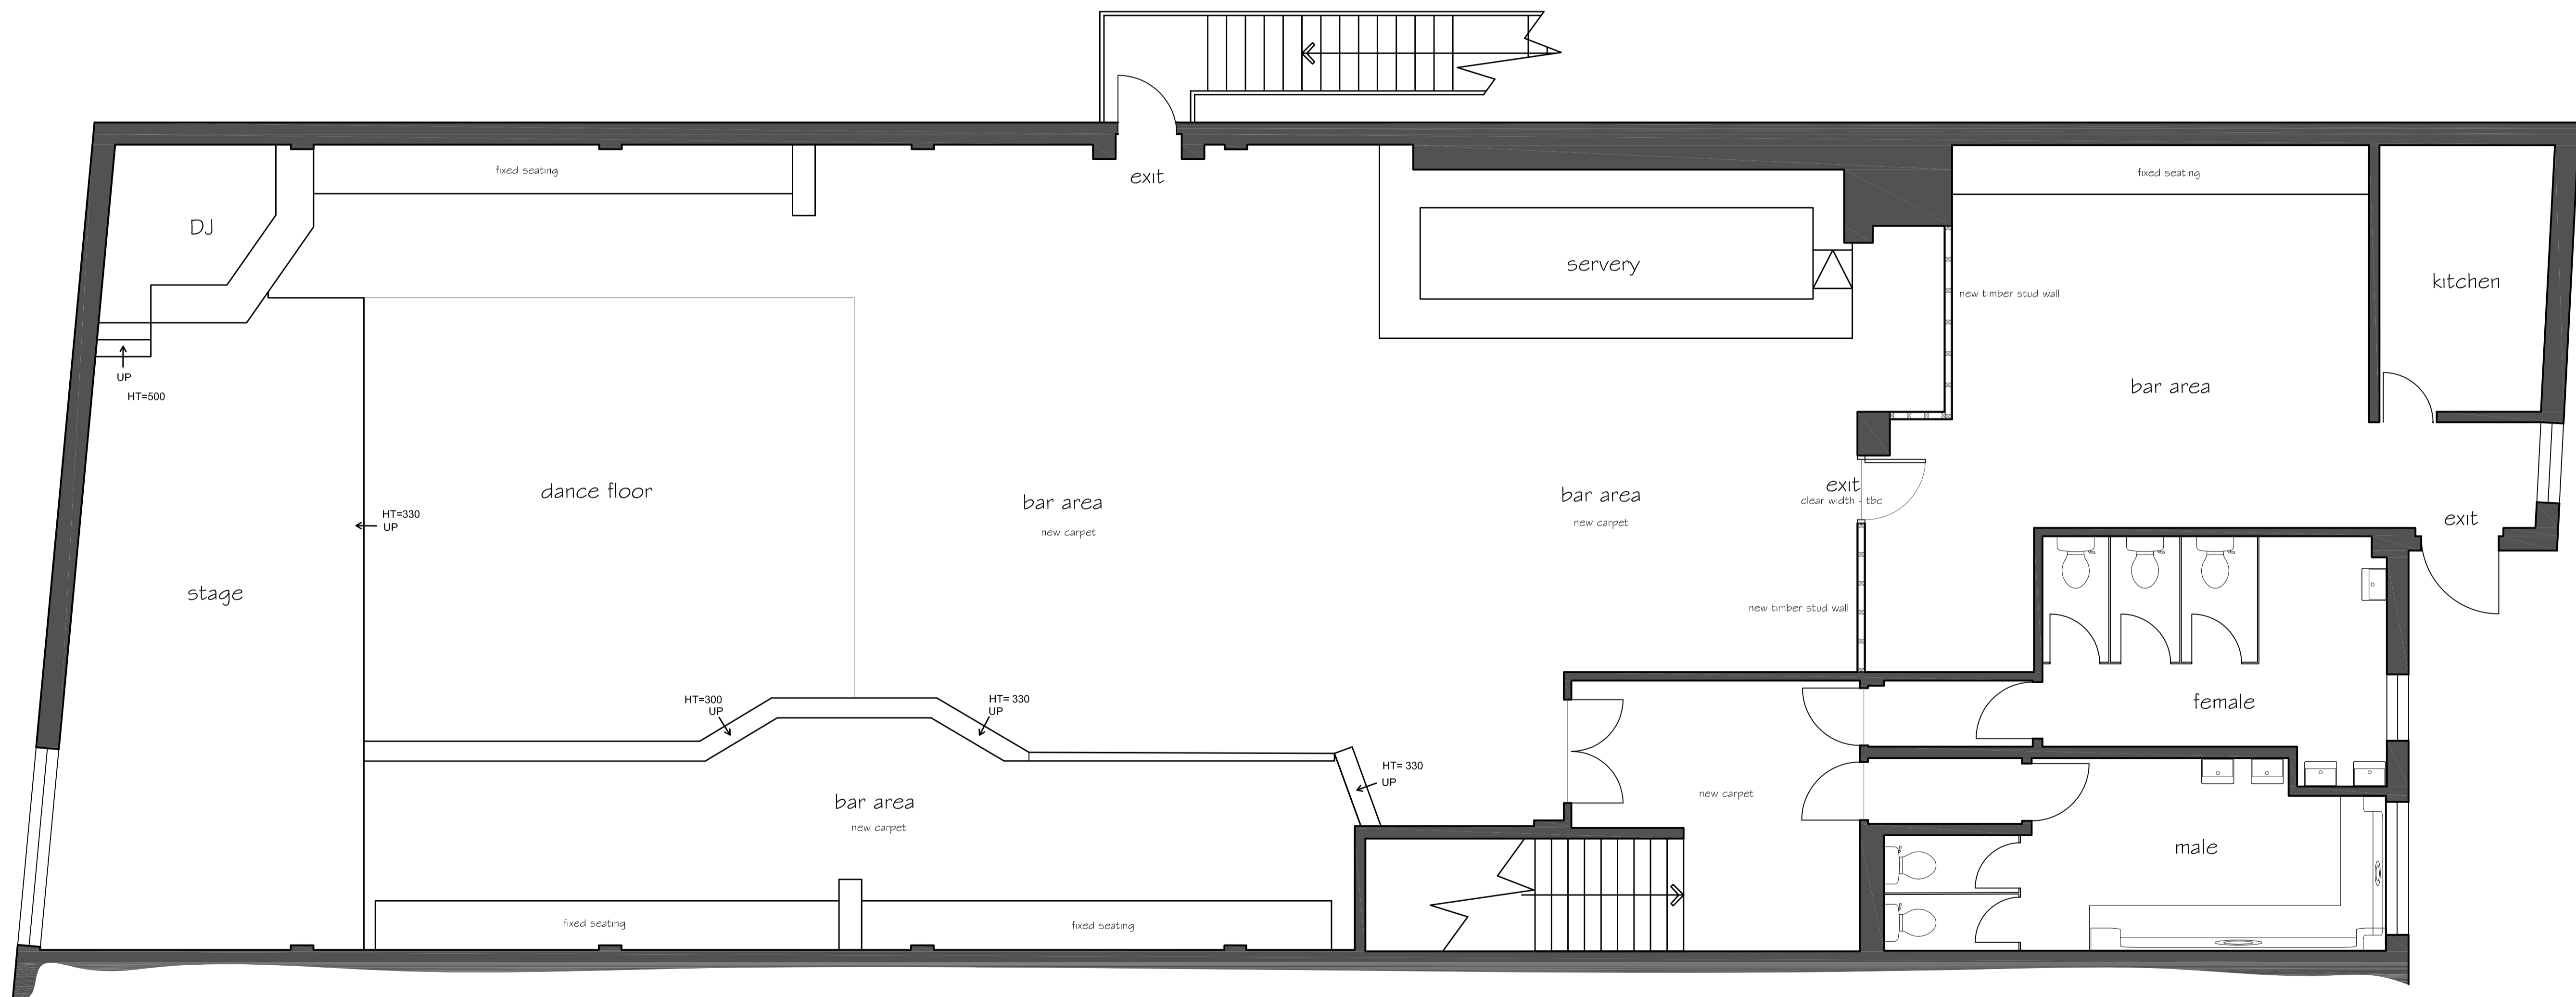

scheme proposals - first floor layout

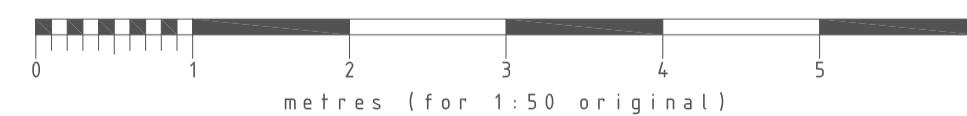

DRD

ARCHITECTURE
INTERIOR DESIGN
corporate • hospitality • leisure

DRD Architectural & Interior Design LTD
The Studio | 34 Lime Tree Avenue | Retford
Nottinghamshire | DN22 7BA
t: +44 (0) 1909 768 763
info@drd-design.co.uk

CLIENT:	Craft Union Pub Co
PROJECT:	The Intrepid Explorer 266, Linthorpe Road Middlesbrough TS1 3QS
TITLE:	scheme proposals first floor layout
STATUS:	PRELIMINARY
DRAWN BY:	Dave Robinson
DATE:	11.03.2024
SCALE:	1/50 @ A1
DRAWING No:	2024. 2
REV:	.